


PLANTA BAJA

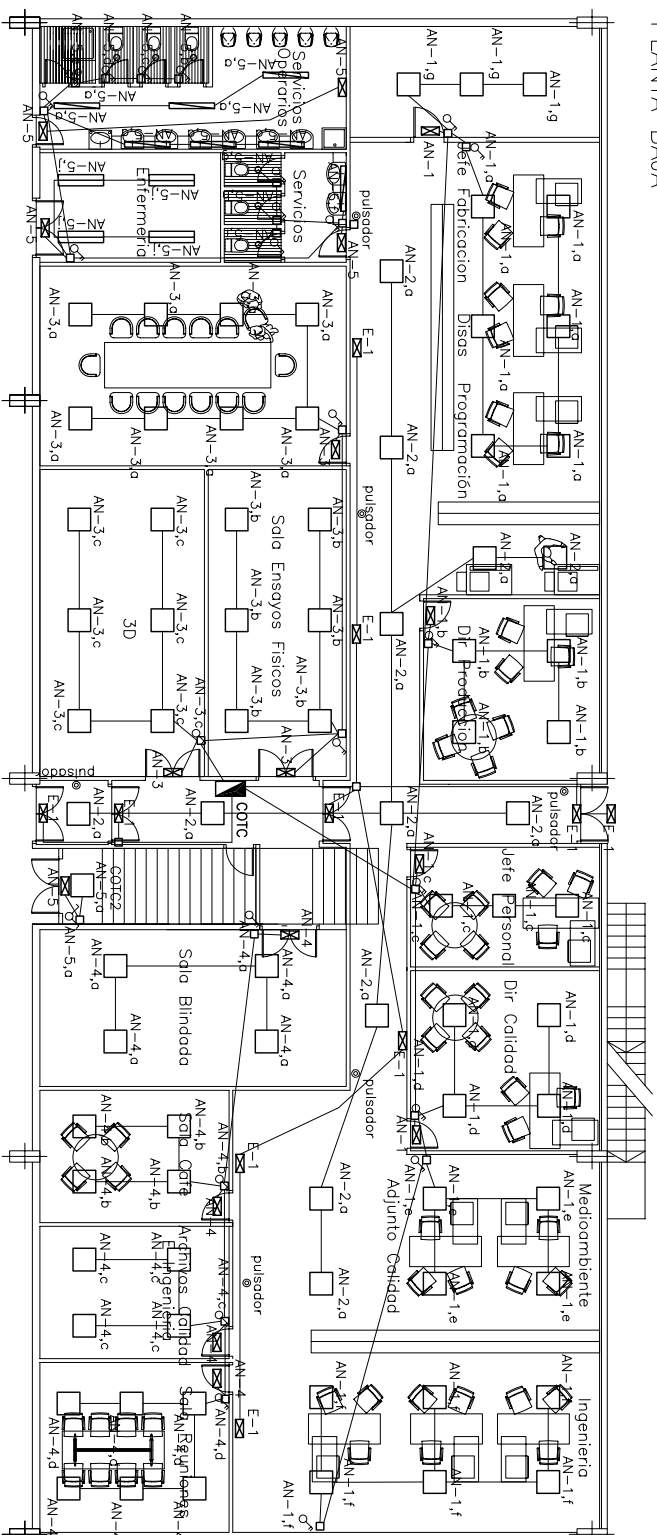

LEYENDA

	LUMINARIA 4 X 18 W FLUORESCENTE		LUMINARIA 2 X 36 W FLUORESCENTE		INTERRUPTOR BIPOLAR
	LUMINARIA 1 X 36 W FLUORESCENTE		TUBO CORRUGADO PVC DOBLE CARA		COMUTADOR UNIPOLAR
	LUMINARIA 60 W INCAND. DOWNLIGHT		PULSADOR UNIPOLAR		CUADRO ELECTICO

[illegible]