


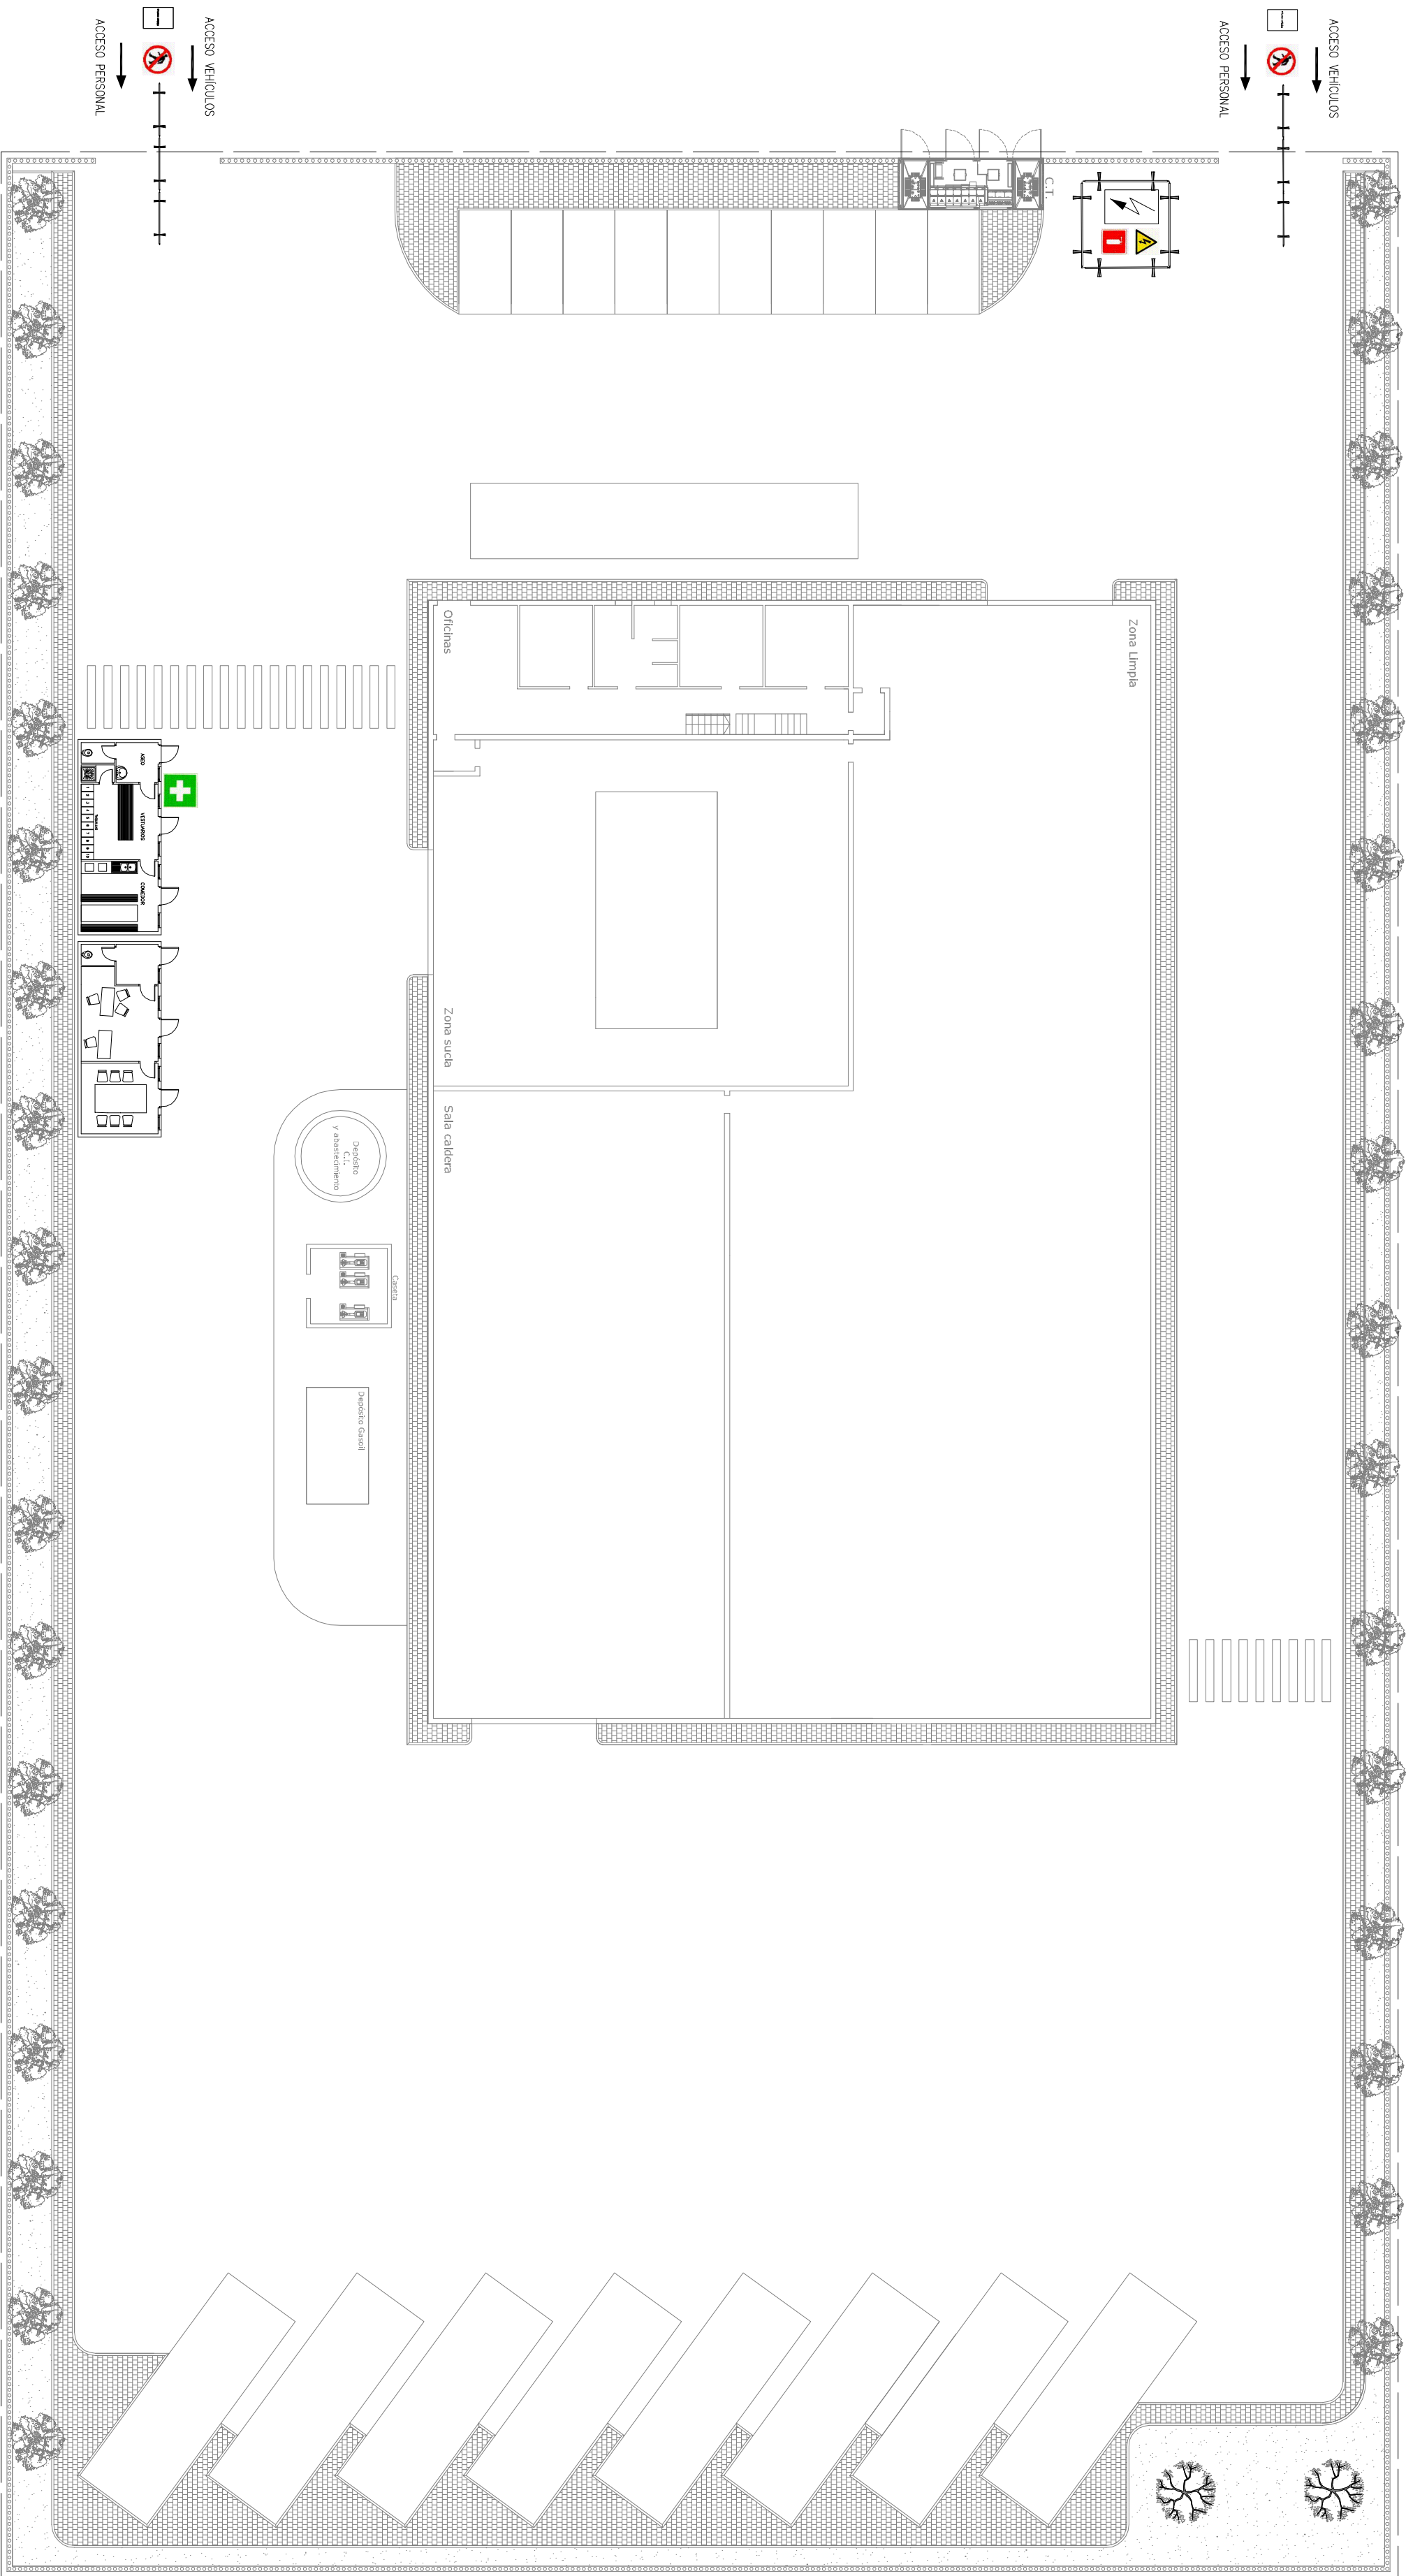

GRUPO ELECTRICO GENERAL



1:250

055